



# Proposed site plan

Design proposals are for illustrative purposes only and are not intended to be used for construction. The design is subject to change without notice. The design is not a contract. The design is not a guarantee. The design is not a warranty. The design is not a representation. The design is not a statement of fact. The design is not a statement of opinion. The design is not a statement of intent. The design is not a statement of value. The design is not a statement of cost. The design is not a statement of time. The design is not a statement of risk. The design is not a statement of liability. The design is not a statement of responsibility. The design is not a statement of authority. The design is not a statement of jurisdiction. The design is not a statement of law. The design is not a statement of equity. The design is not a statement of justice. The design is not a statement of peace. The design is not a statement of love. The design is not a statement of hope. The design is not a statement of faith. The design is not a statement of charity. The design is not a statement of kindness. The design is not a statement of generosity. The design is not a statement of compassion. The design is not a statement of empathy. The design is not a statement of understanding. The design is not a statement of respect. The design is not a statement of dignity. The design is not a statement of honor. The design is not a statement of pride. 

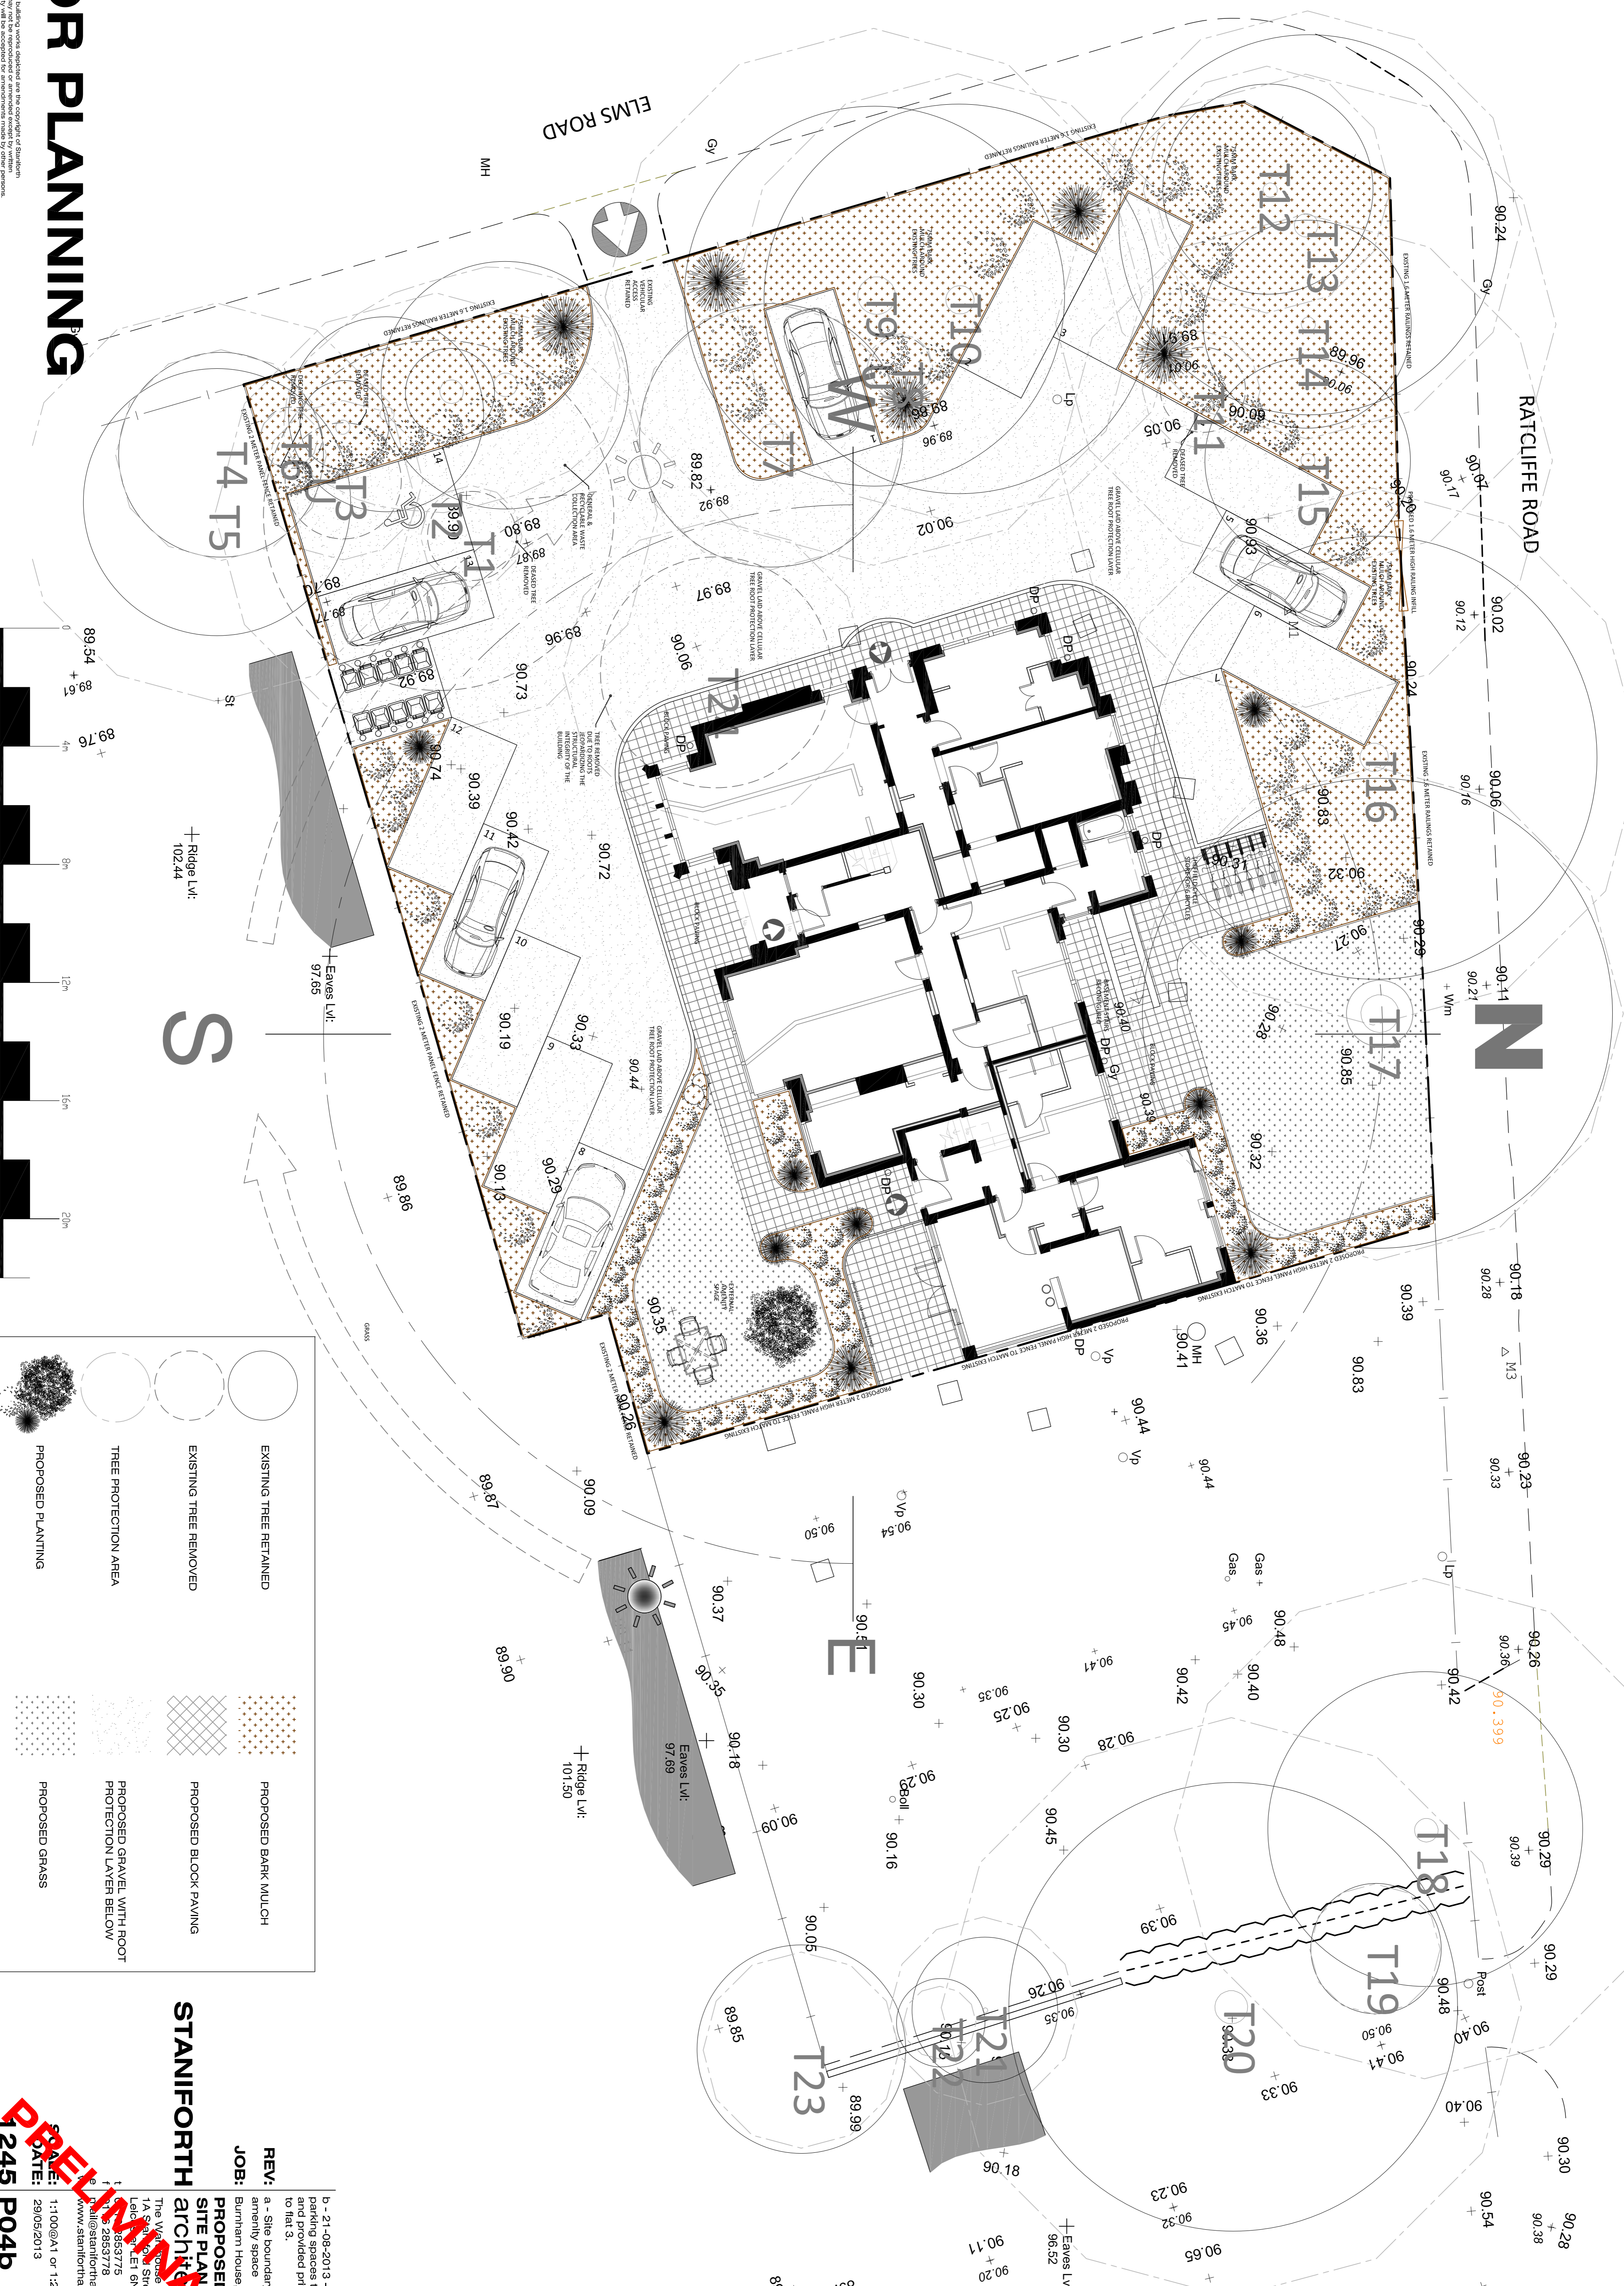

# FOR PLANNING

This drawing and the building works depicted are the copyright of Staniforth Architects Ltd. and may not be reproduced or amended except by written permission. The drawing is the property of Staniforth Architects Ltd. and shall remain the property of Staniforth Architects Ltd.

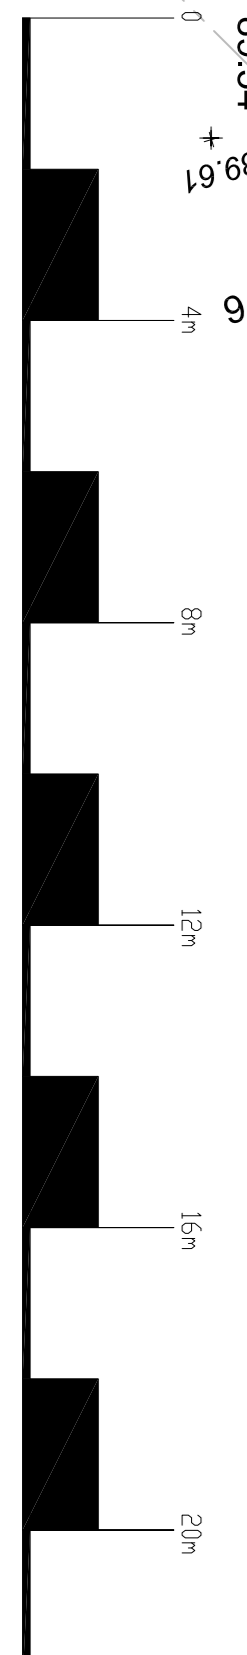

	EXISTING TREE RETAINED		PROPOSED BARK MULCH
	EXISTING TREE REMOVED		PROPOSED BLOCK PAVING
	TREE PROTECTION AREA		PROPOSED GRAVEL WITH ROOT PROTECTION LAYER BELOW
	PROPOSED PLANTING		PROPOSED GRASS

**STANIFORTH architects ltd**

**PROPOSED SITE PLAN**

**1245 P04B**

REV: 21-08-2013 - amended parking spaces to 5.5x2.4m and provided private garden to flat 3.

JOB: a - Site boundary, external amenity space

REV: Burnham House, STONING GATE

1 The Vicarage, 1A, St. Peter's Street, Leamington Spa, CV32 3JL, Warwickshire, CV32 3JL, UK. Tel: 01922 2853778. Email: staniforth@stanifortharchitects.co.uk. Website: www.stanifortharchitects.co.uk

SCALE: 1:100@A1 or 1:200@A3